



PROJECT BRIEF

THE HEALTH CENTRE, WITHIN THE DUTY OF LEGAL
MESH OF HEATH CENTRE CONSISTS OF THE CENTER
SUPPORTED BY OTHER SERVICES


THE AREA IS 3000 M²
THE AREA IS 3000 M²
COVERED AREA

NO. OF FLOORS: 2
NO. OF PATIENTS: 100


CONCEPT

— HEALING ARCHITECTURE


THE HEALING POWER OF NATURE WITH THAT DESIGN IN ITS
DESIGN CAN HAVE A POSITIVE IMPACT ON THE WELL-BEING

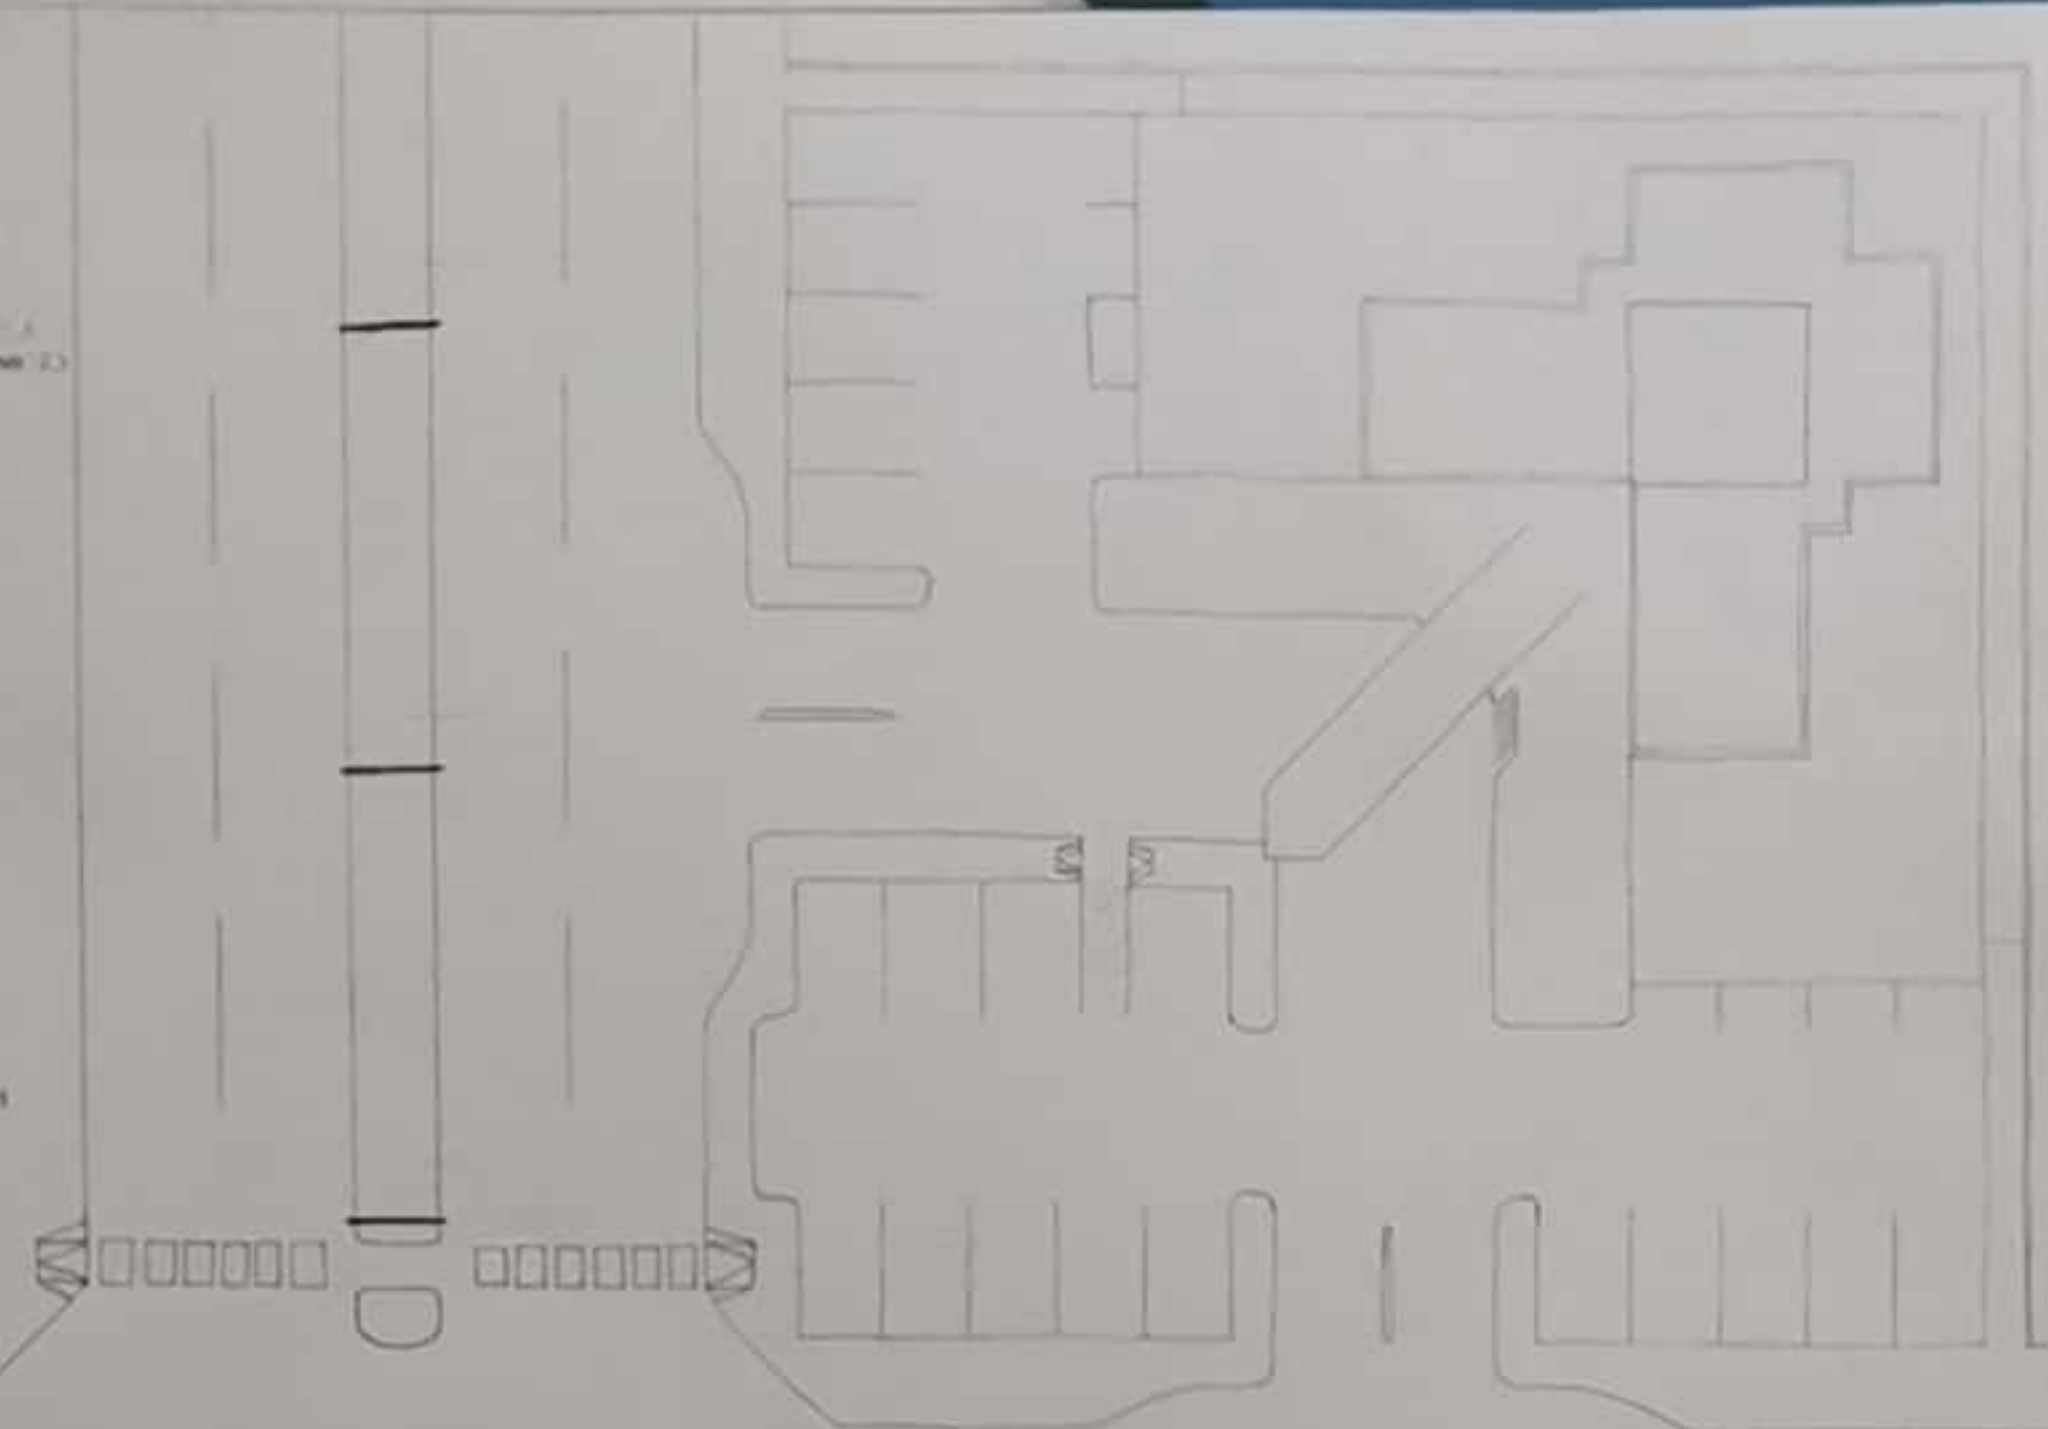

- ① ENTRANCE
- ② RECEPTION
- ③ WAITING ROOM
- ④ WAITING ROOM
- ⑤ WAITING ROOM
- ⑥ WAITING ROOM
- ⑦ WAITING ROOM
- ⑧ WAITING ROOM
- ⑨ WAITING ROOM
- ⑩ WAITING ROOM
- ⑪ WAITING ROOM
- ⑫ WAITING ROOM
- ⑬ WAITING ROOM
- ⑭ WAITING ROOM
- ⑮ WAITING ROOM
- ⑯ WAITING ROOM
- ⑰ WAITING ROOM
- ⑱ WAITING ROOM
- ⑲ WAITING ROOM
- ⑳ WAITING ROOM
- ㉑ WAITING ROOM
- ㉒ WAITING ROOM
- ㉓ WAITING ROOM
- ㉔ WAITING ROOM
- ㉕ WAITING ROOM
- ㉖ WAITING ROOM
- ㉗ WAITING ROOM
- ㉘ WAITING ROOM
- ㉙ WAITING ROOM
- ㉚ WAITING ROOM
- ㉛ WAITING ROOM
- ㉜ WAITING ROOM
- ㉝ WAITING ROOM
- ㉞ WAITING ROOM
- ㉟ WAITING ROOM
- ㊱ WAITING ROOM
- ㊲ WAITING ROOM
- ㊳ WAITING ROOM
- ㊴ WAITING ROOM
- ㊵ WAITING ROOM
- ㊶ WAITING ROOM
- ㊷ WAITING ROOM
- ㊸ WAITING ROOM
- ㊹ WAITING ROOM
- ㊺ WAITING ROOM
- ㊻ WAITING ROOM
- ㊼ WAITING ROOM
- ㊽ WAITING ROOM
- ㊾ WAITING ROOM
- ㊿ WAITING ROOM

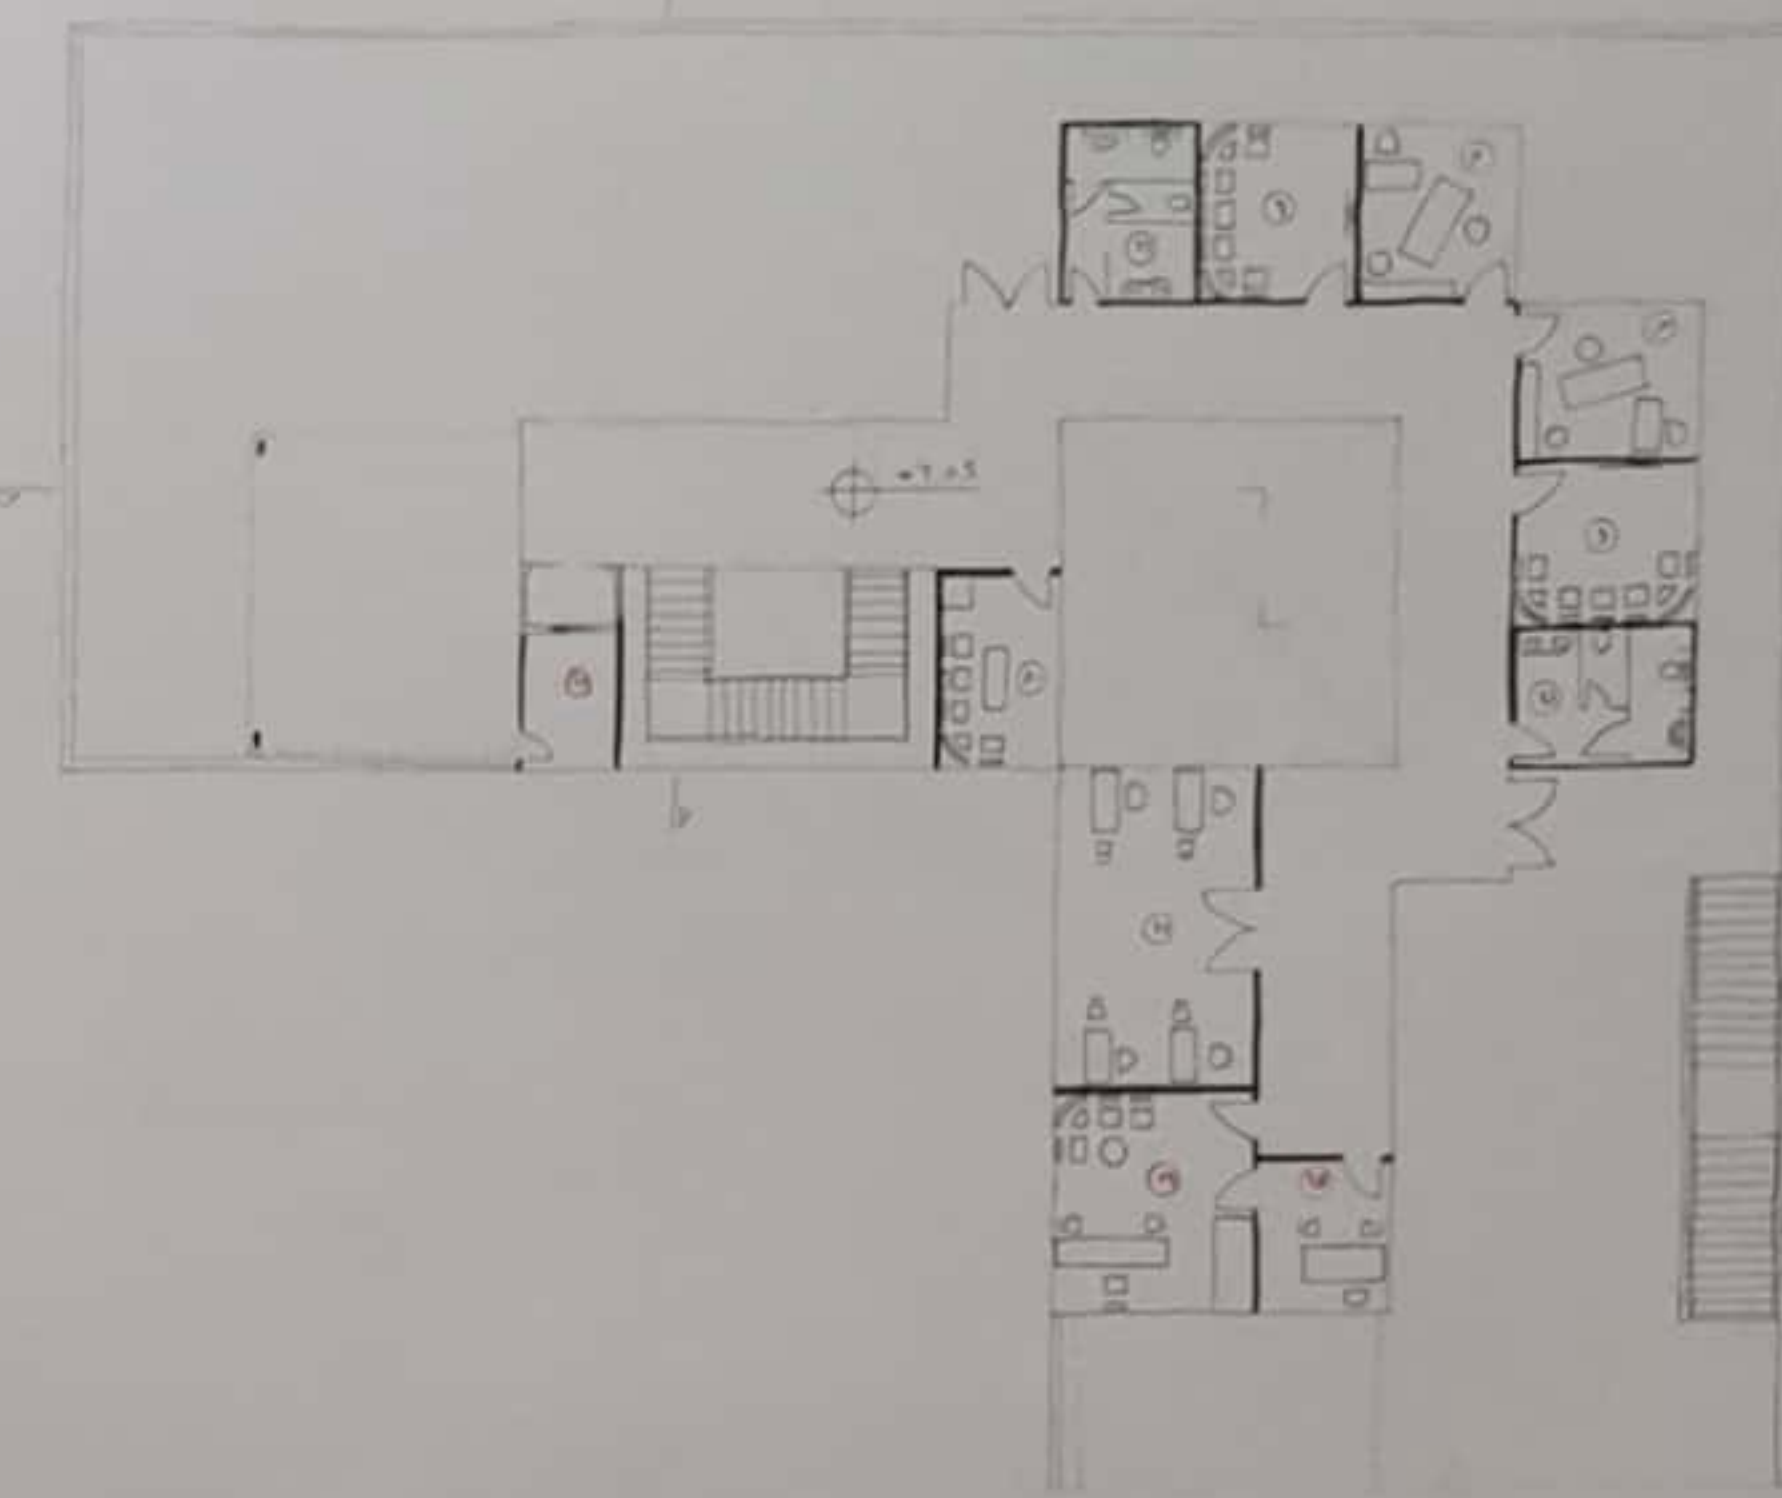

SITE PLAN

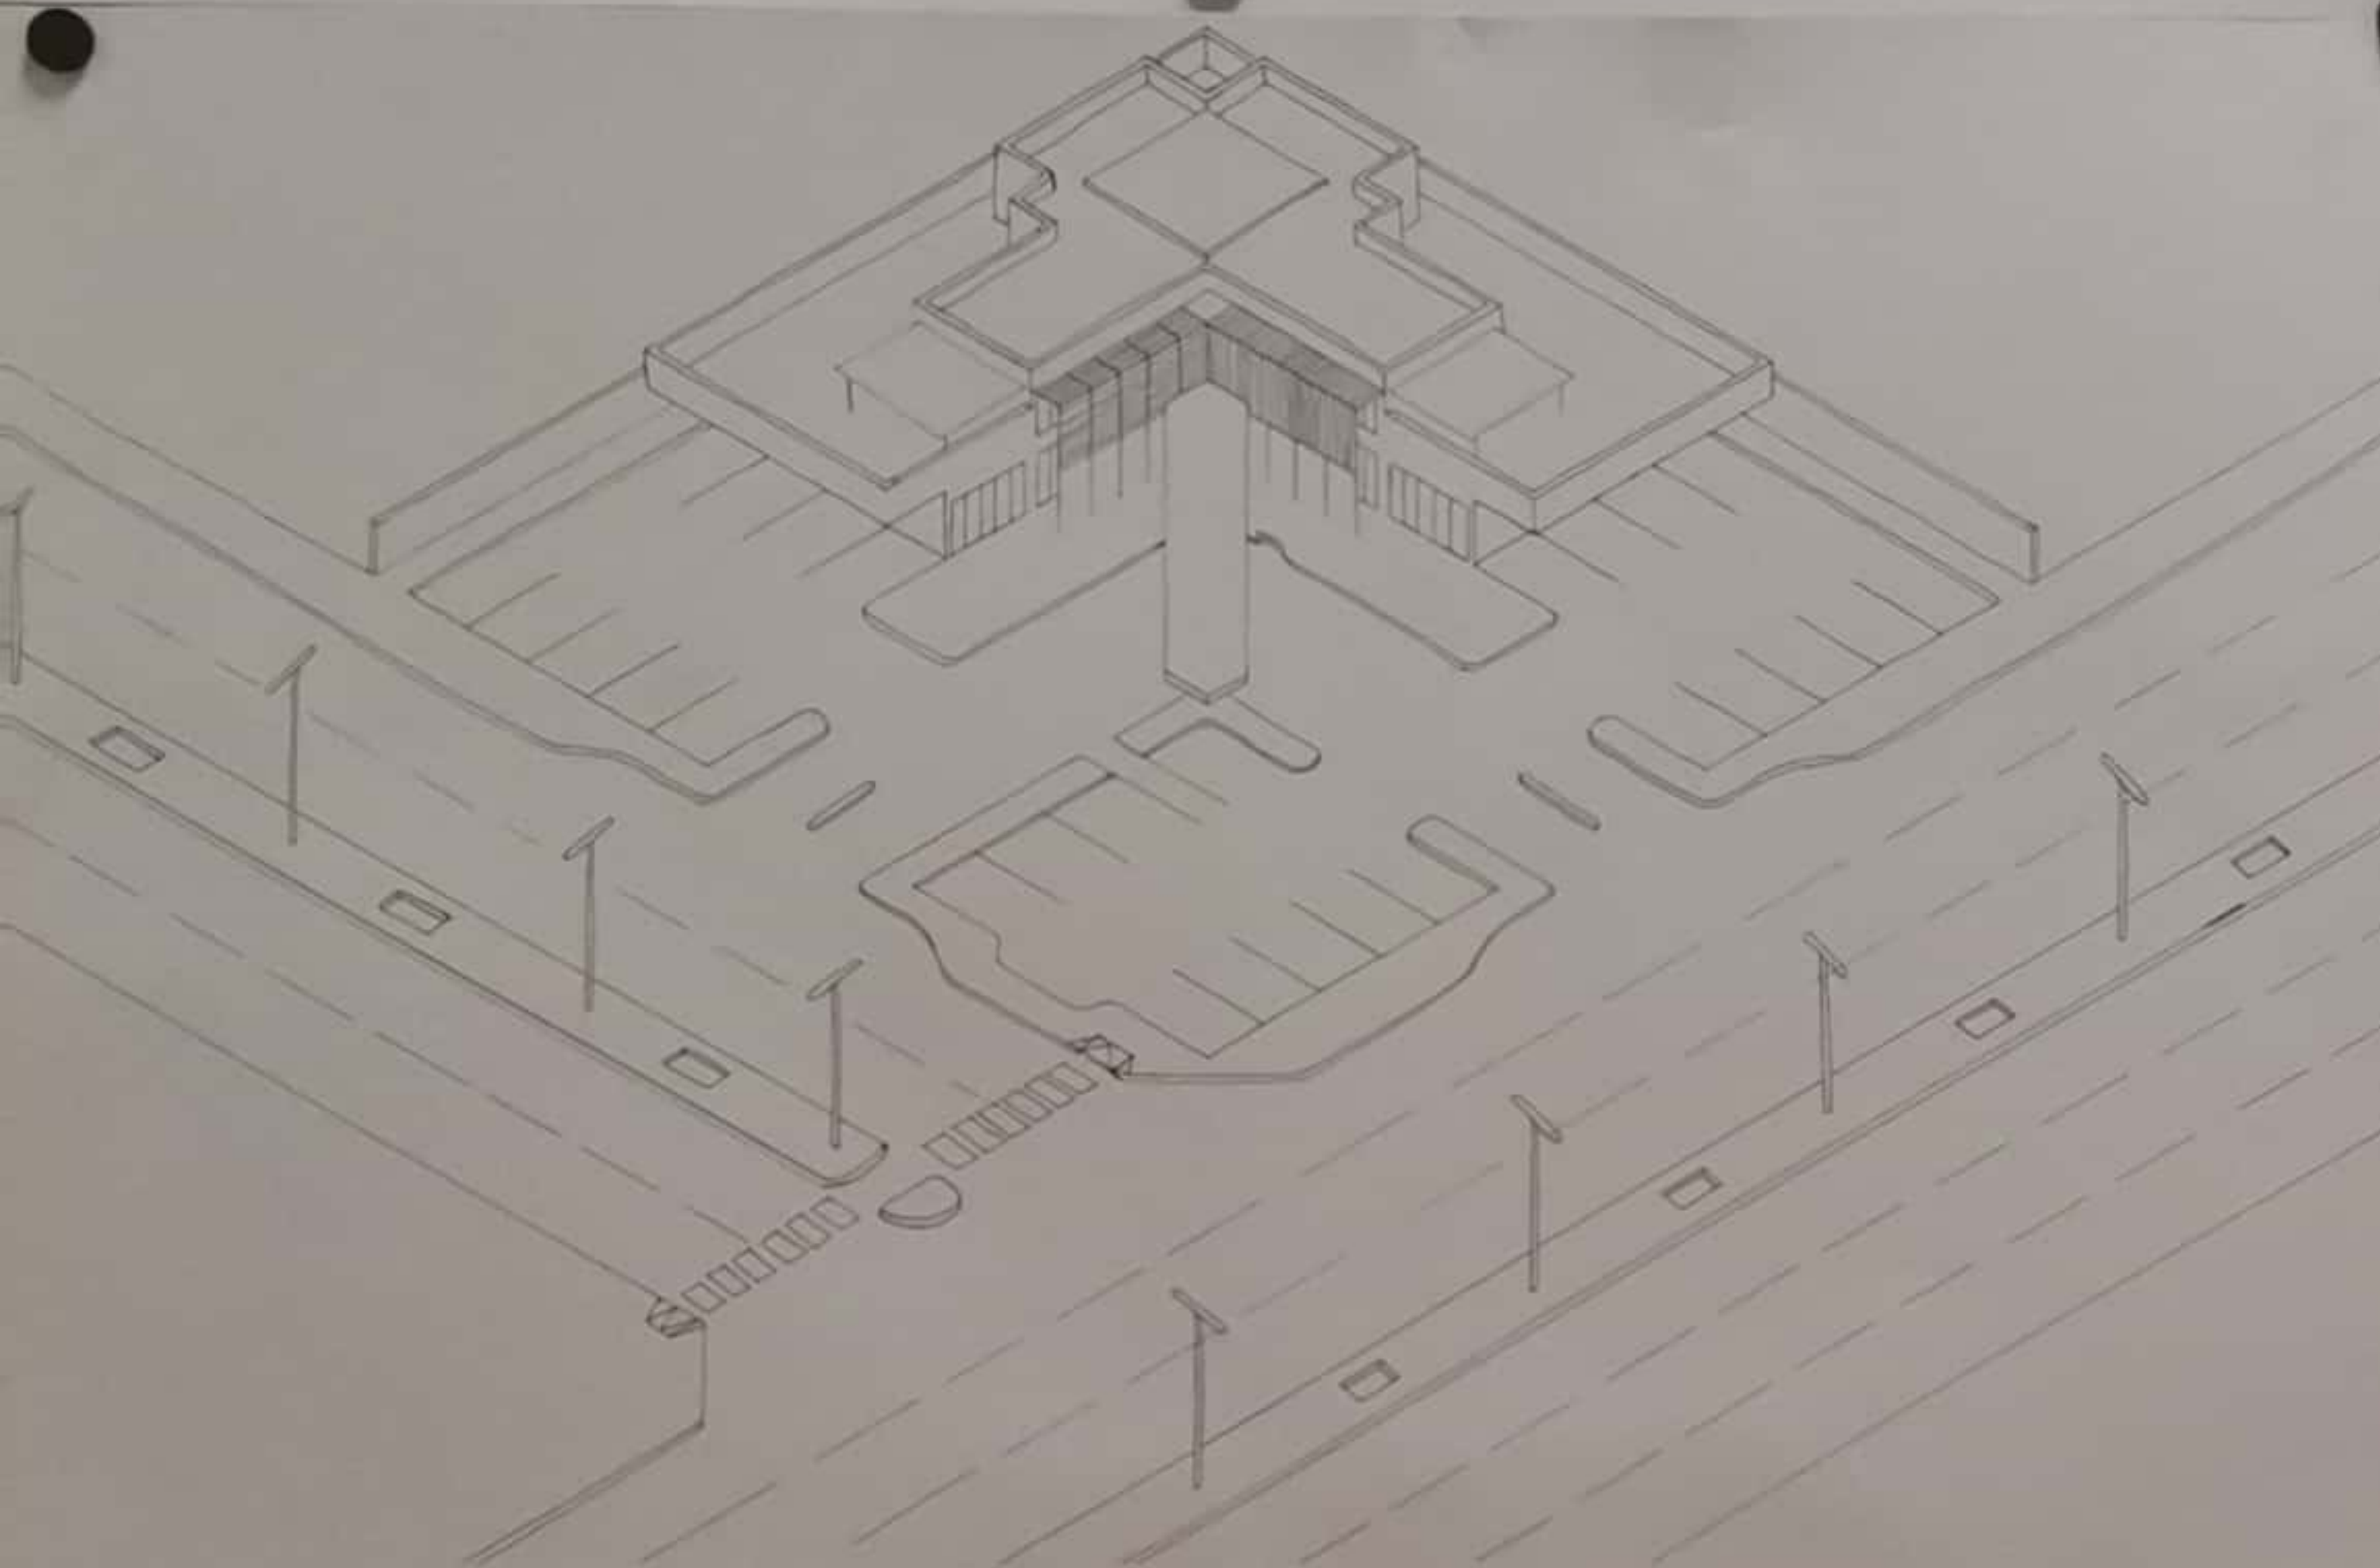


ISOMETRIC




1ST FLOOR



GROUND FLOOR

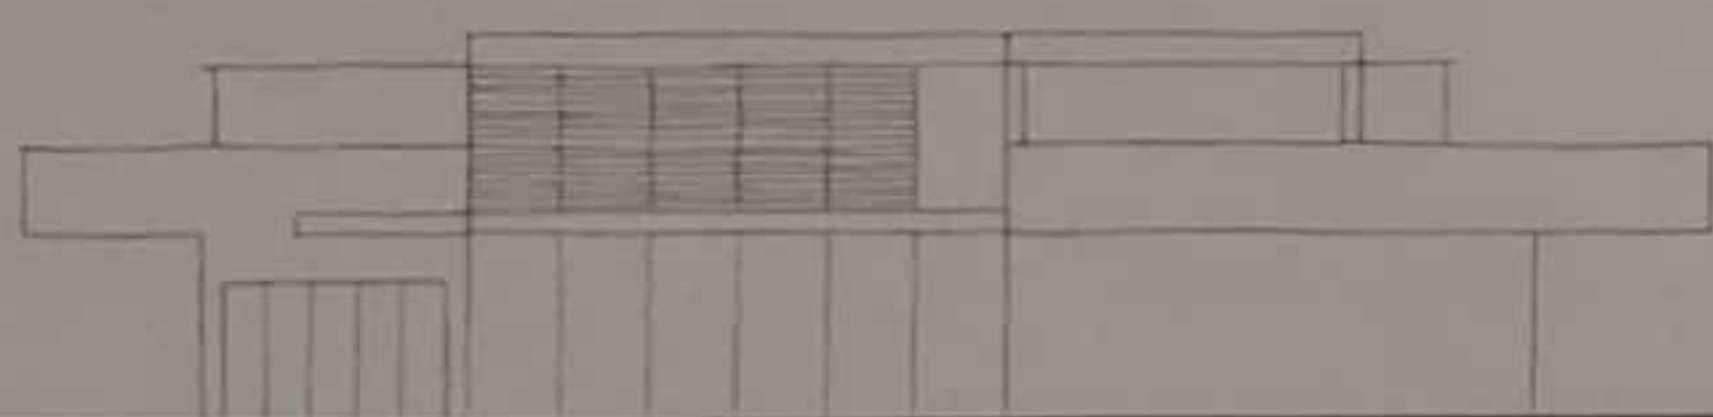

SOUTH ELEVATION

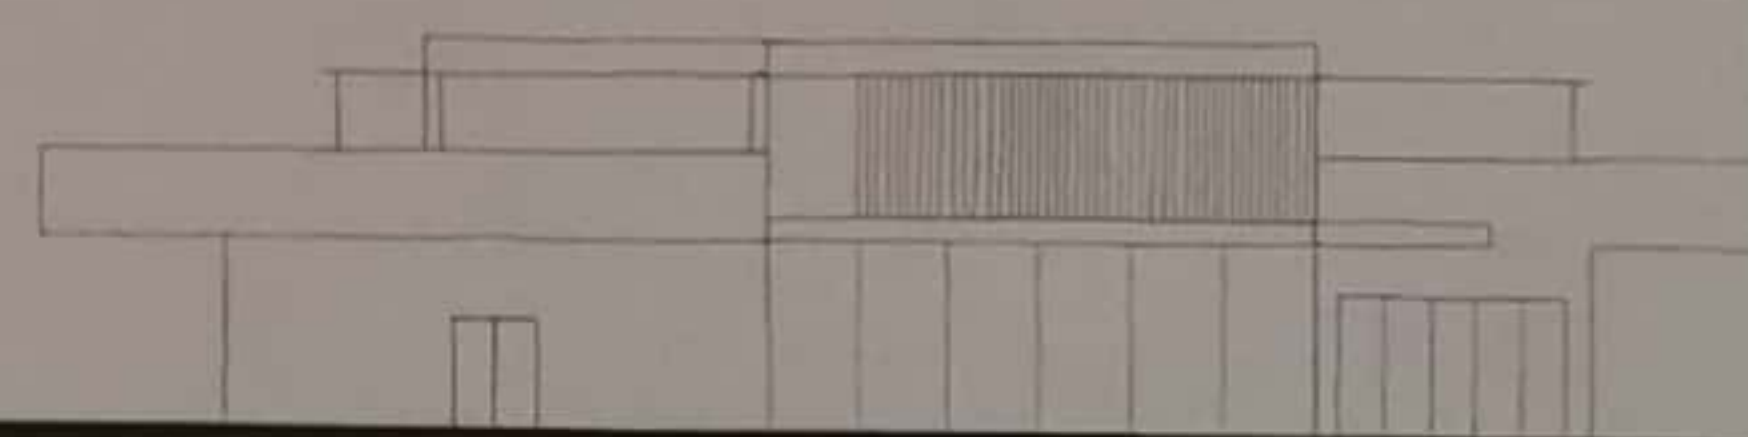

WEST ELEVATION




SECTION

A-A



SECTION

B-B

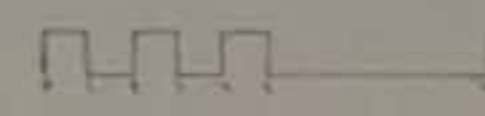

PROJECT BRIEF

THE PROJECT IS HEALTHCENTER IN THE DISTRICT OF IRAQAH WEST OF RIYADH THE CENTER CONSISTS OF FOUR CLINICS SUPPORTED BY OTHER SERVICES



PILOT AREA: 3,600m²
BUILT UP AREA: 1,050m²
COVERAGE: 29%

No. OF FLOORS: 2
No. OF CAR PARKING: 25

CONCEPT

- HEALING ARCHITECTURE

THE HEALING POWER OF NATURE IS SUCH THAT JUST BEING IN ITS PRESENCE CAN HAVE A POSITIVE IMPACT ON YOUR WELL-BEING.

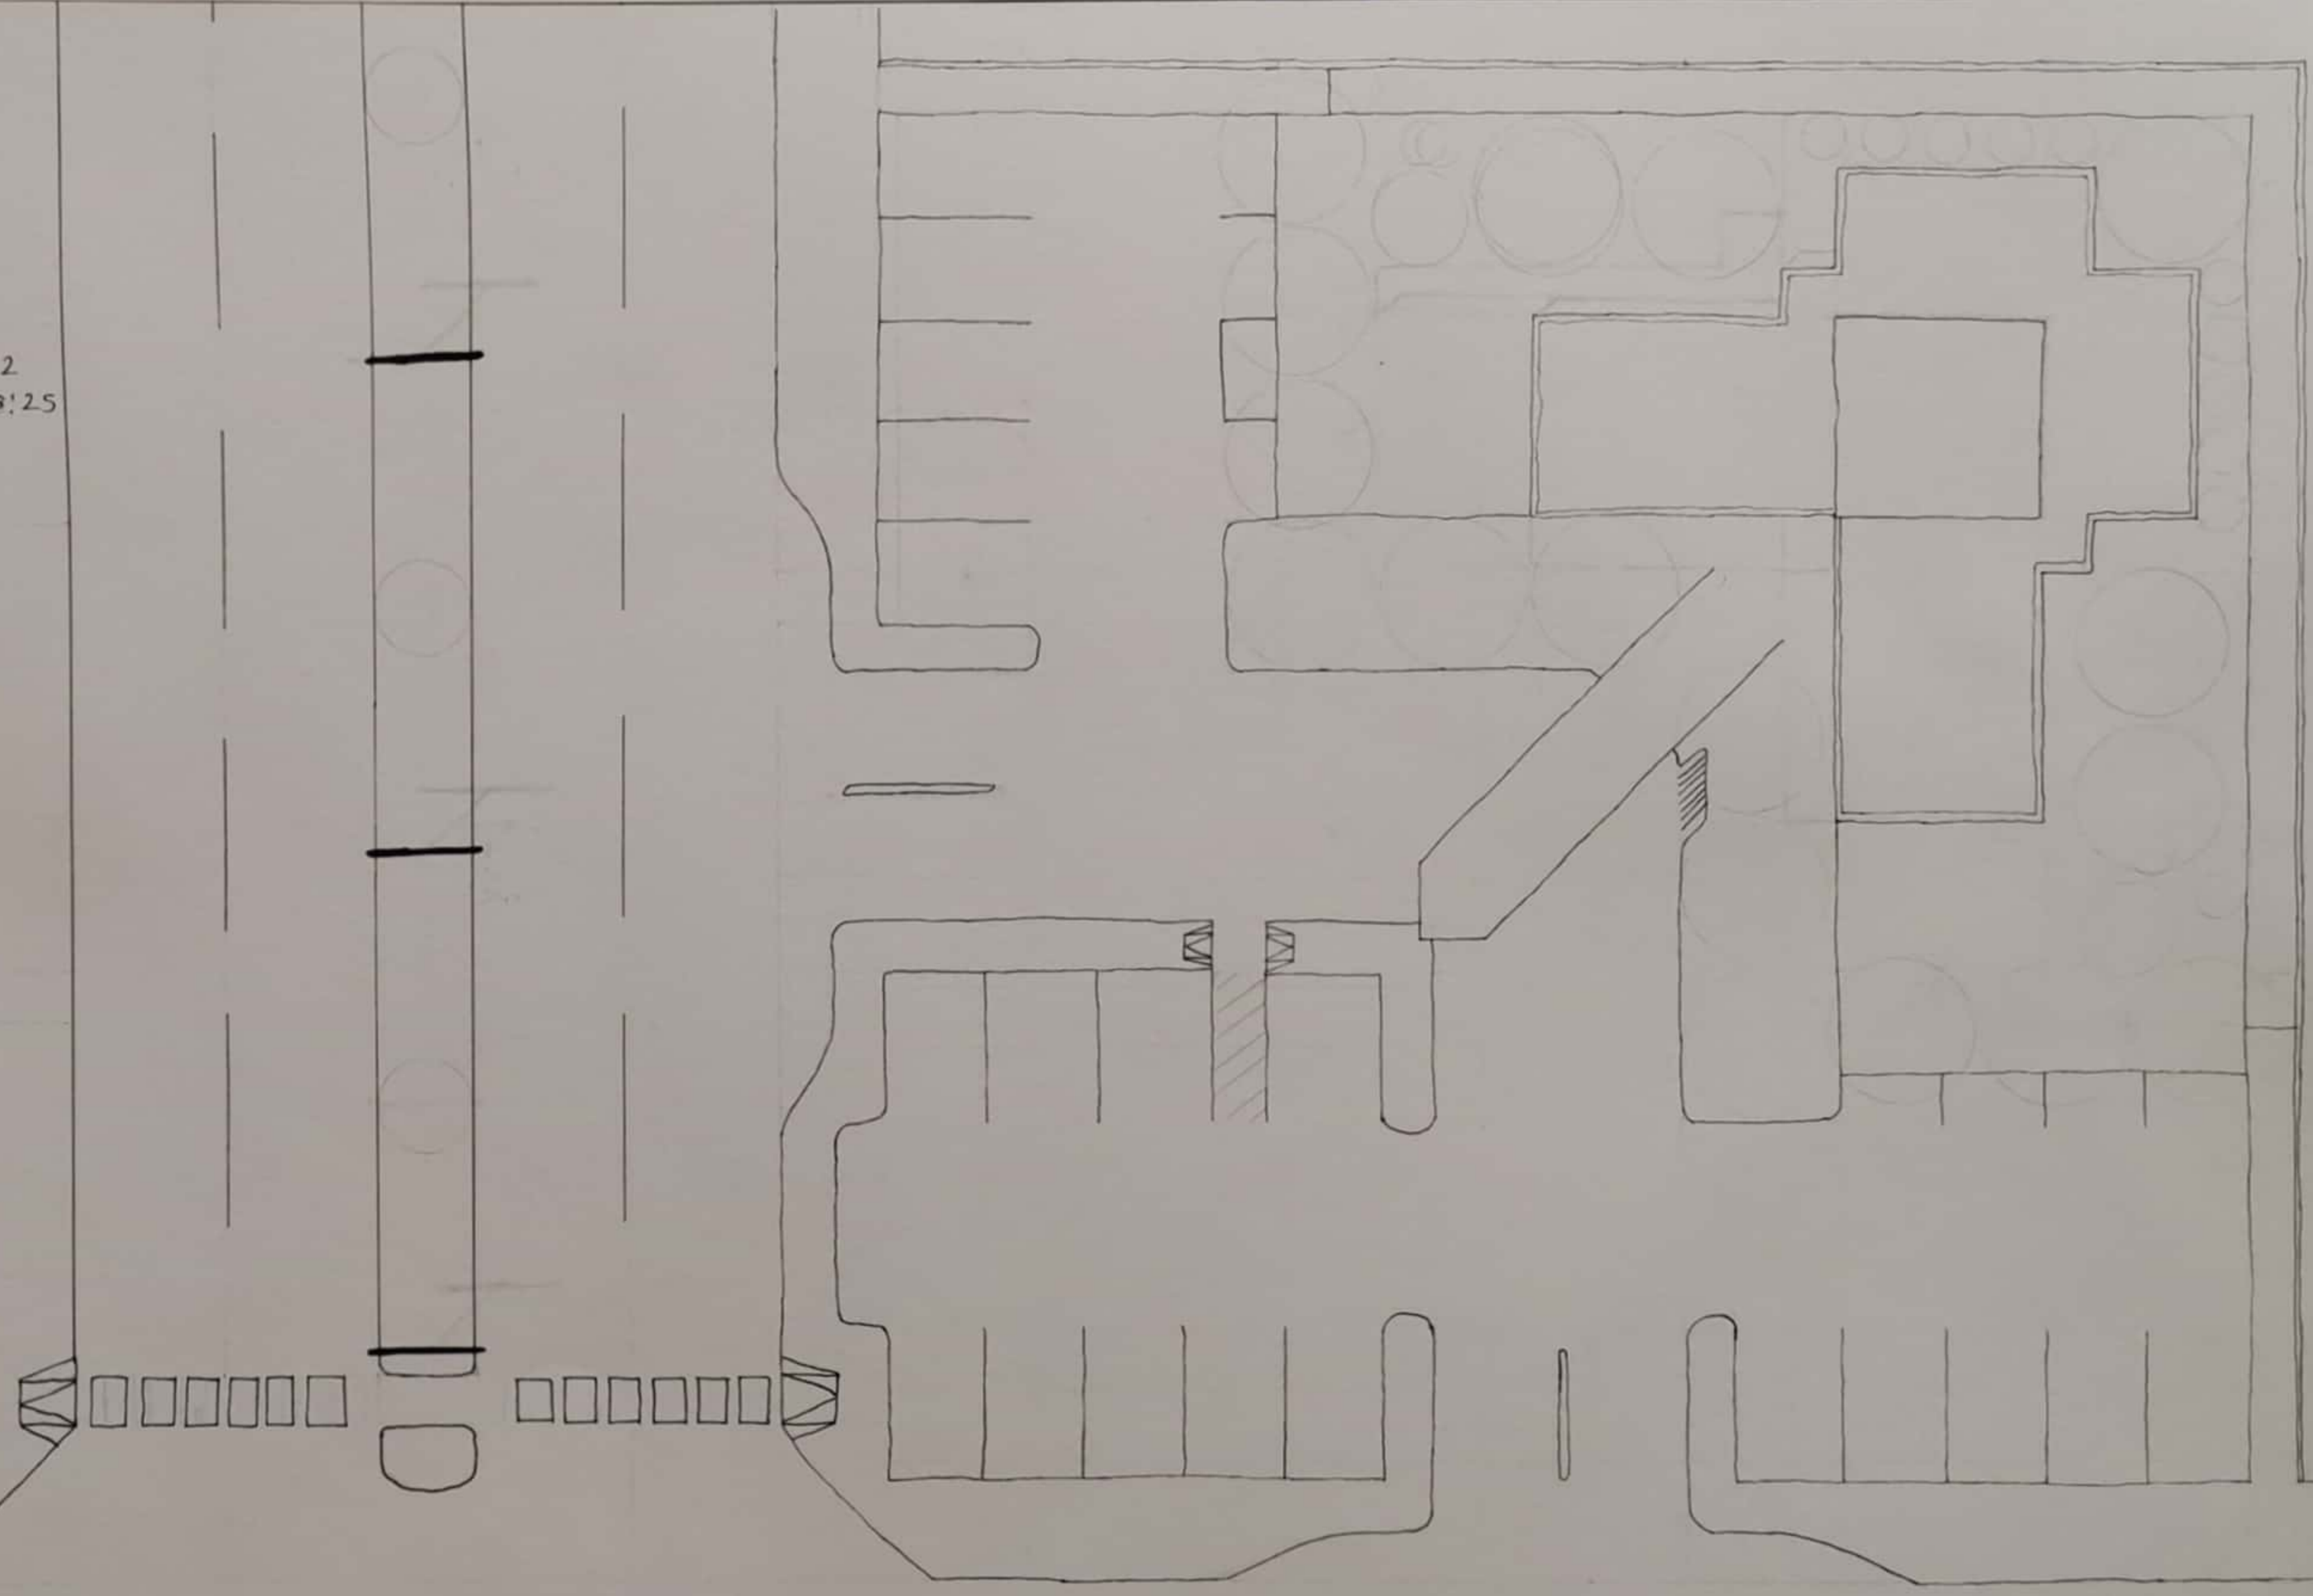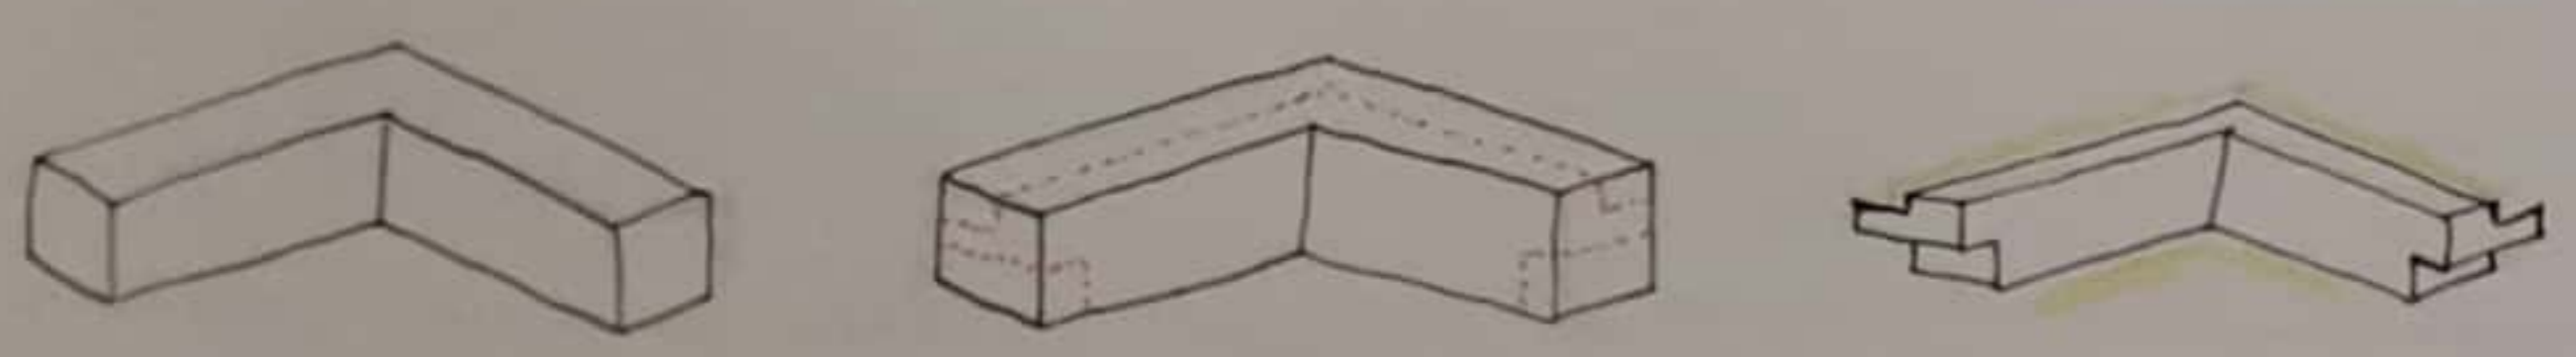


SITE PLAN




- ① ENTRANCE
- ② RECEPTION
- ③ WAITING FOR MEN
- ④ WAITING FOR WOMEN
- ⑤ MULTI-USE
- ⑥ STOMACH CLINIC
- ⑦ DENTAL CLINIC
- ⑧ WOMENS CLINIC
- ⑨ CHILDREN CLINIC
- ⑩ ISULATION
- ⑪ MANEGMENT
- ⑫ TOILET FOR MEN
- ⑬ TOILET FOR WOMEN
- ⑭ PRAYER ROOM
- ⑮ X-RAY
- ⑯ VITALS
- ⑰ STORAGE
- ⑱ SECERTARY
- ⑲ MANAGER
- ⑳ REST ROOM



1ST FLOOR

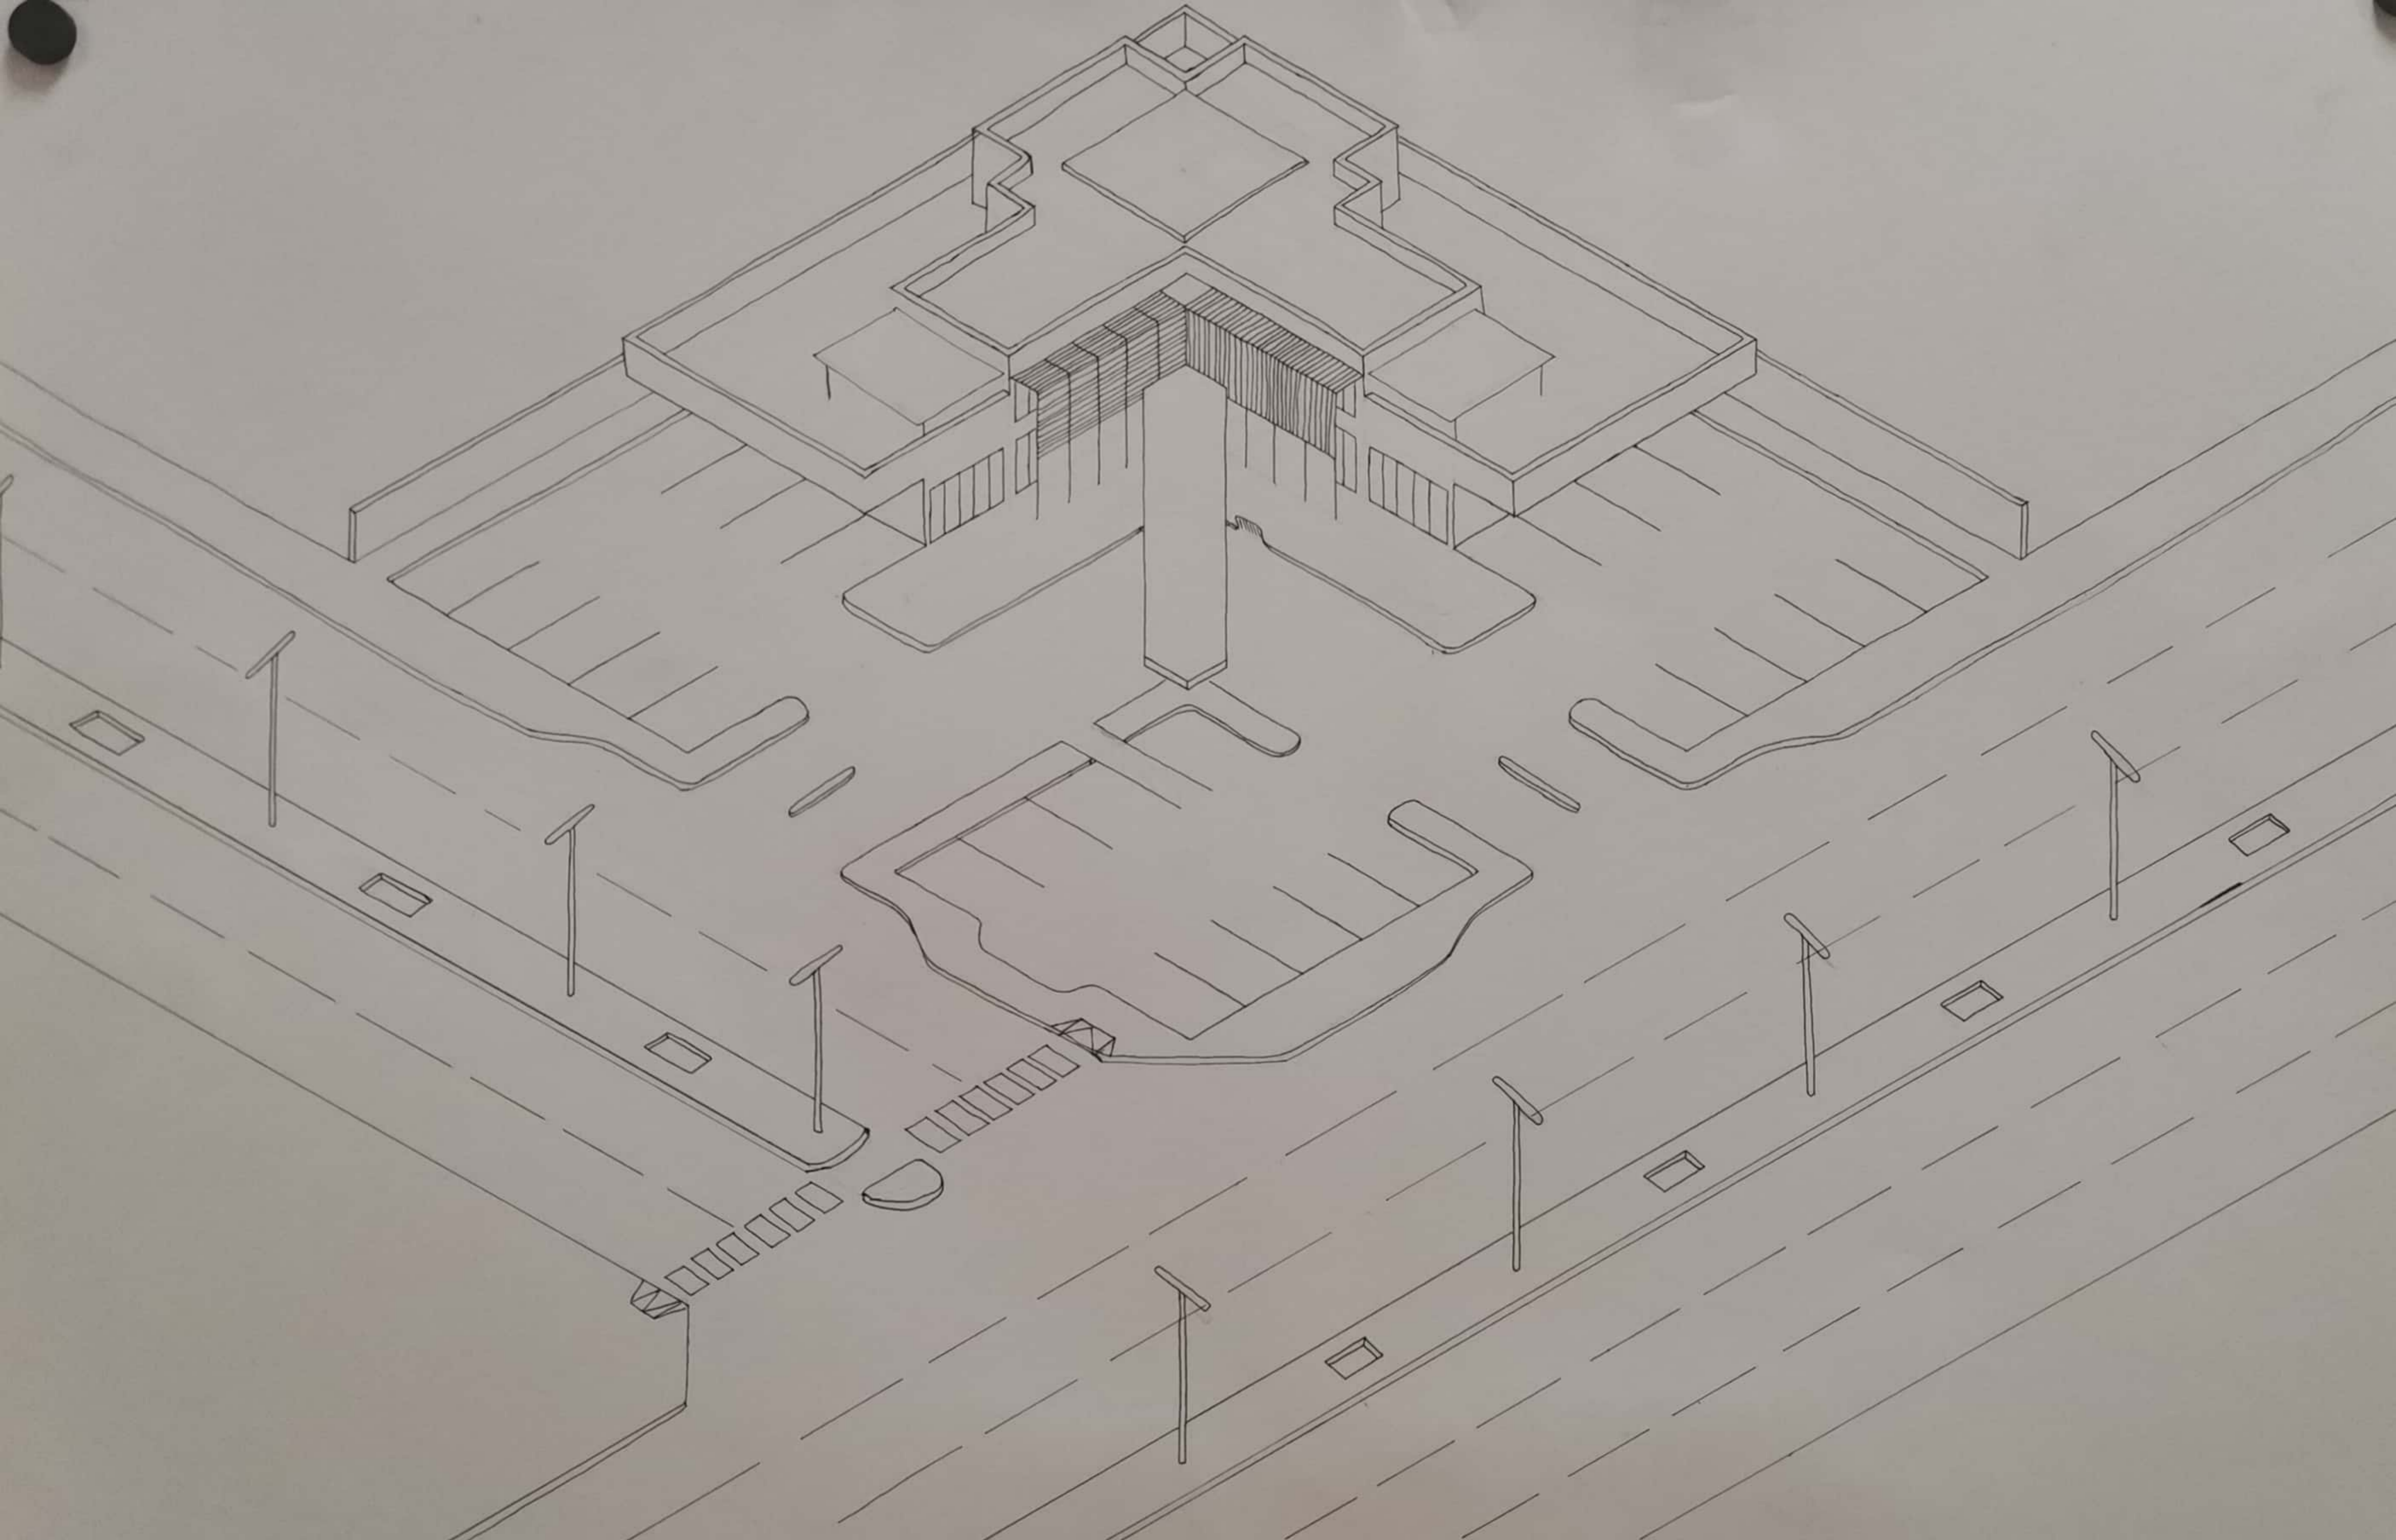



ISOMETRIC

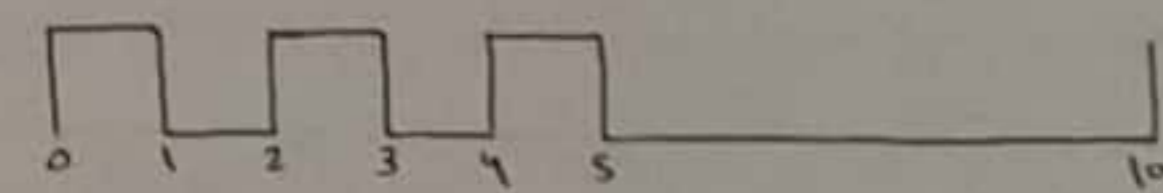




GROUND FLOOR

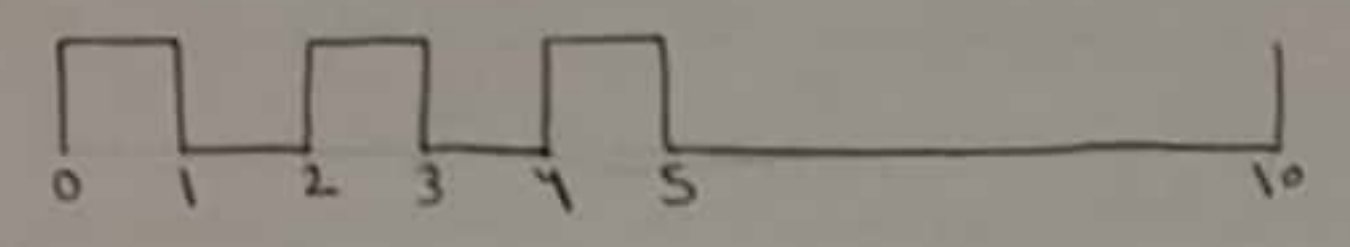

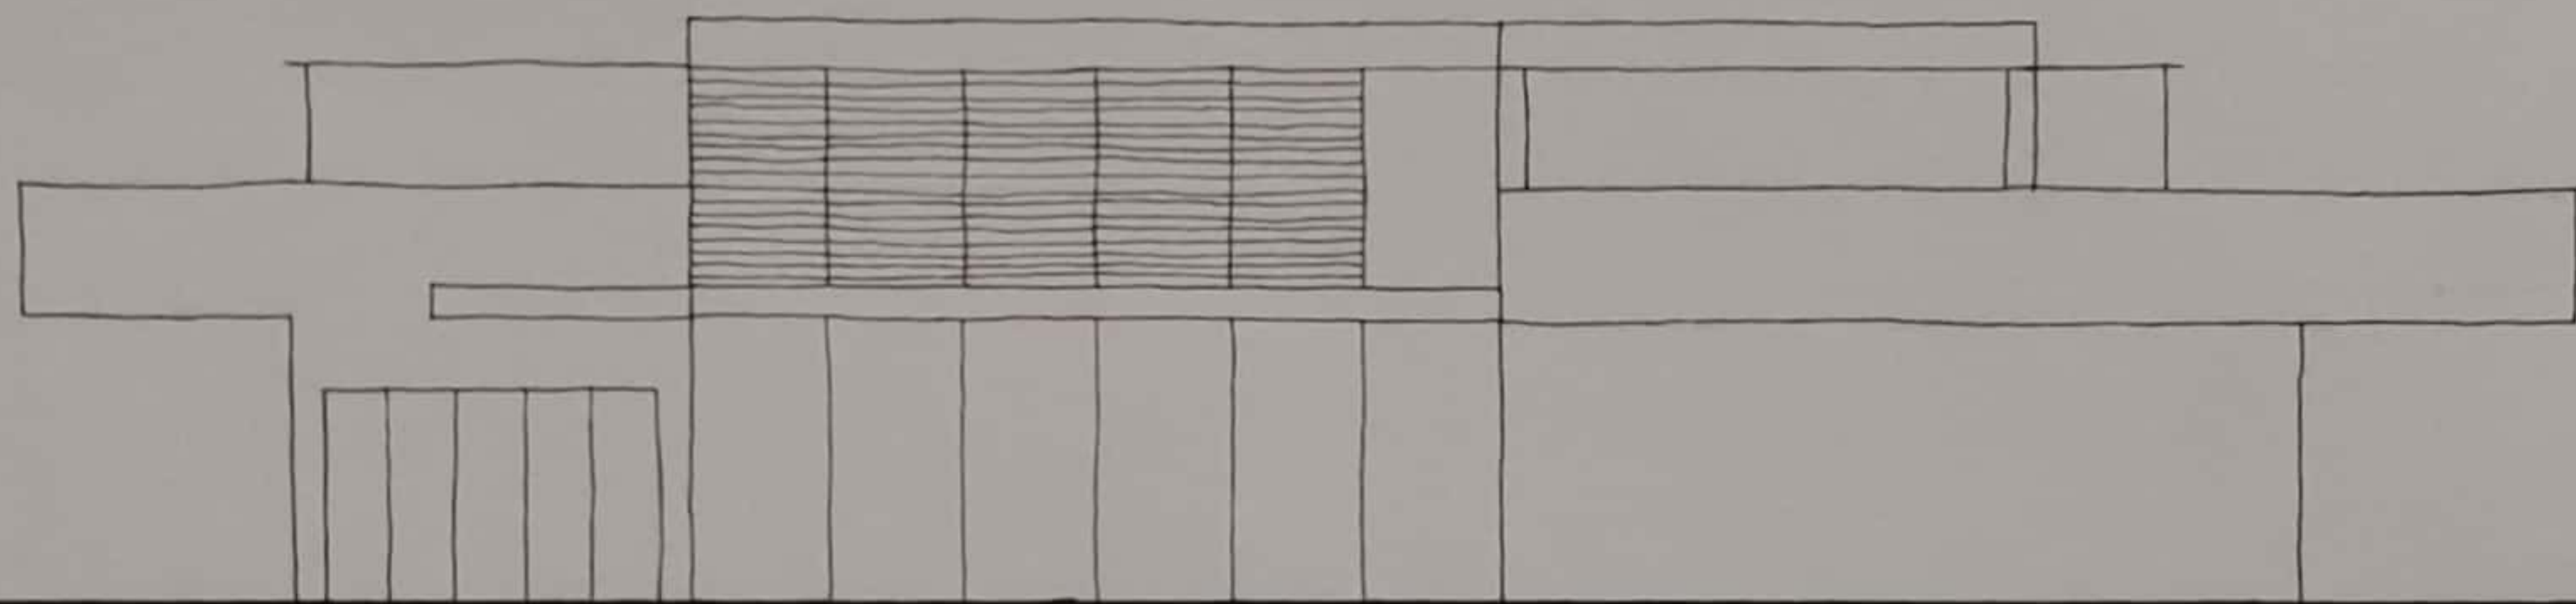


SOUTH ELEVATION


1.5
1.5
2.5

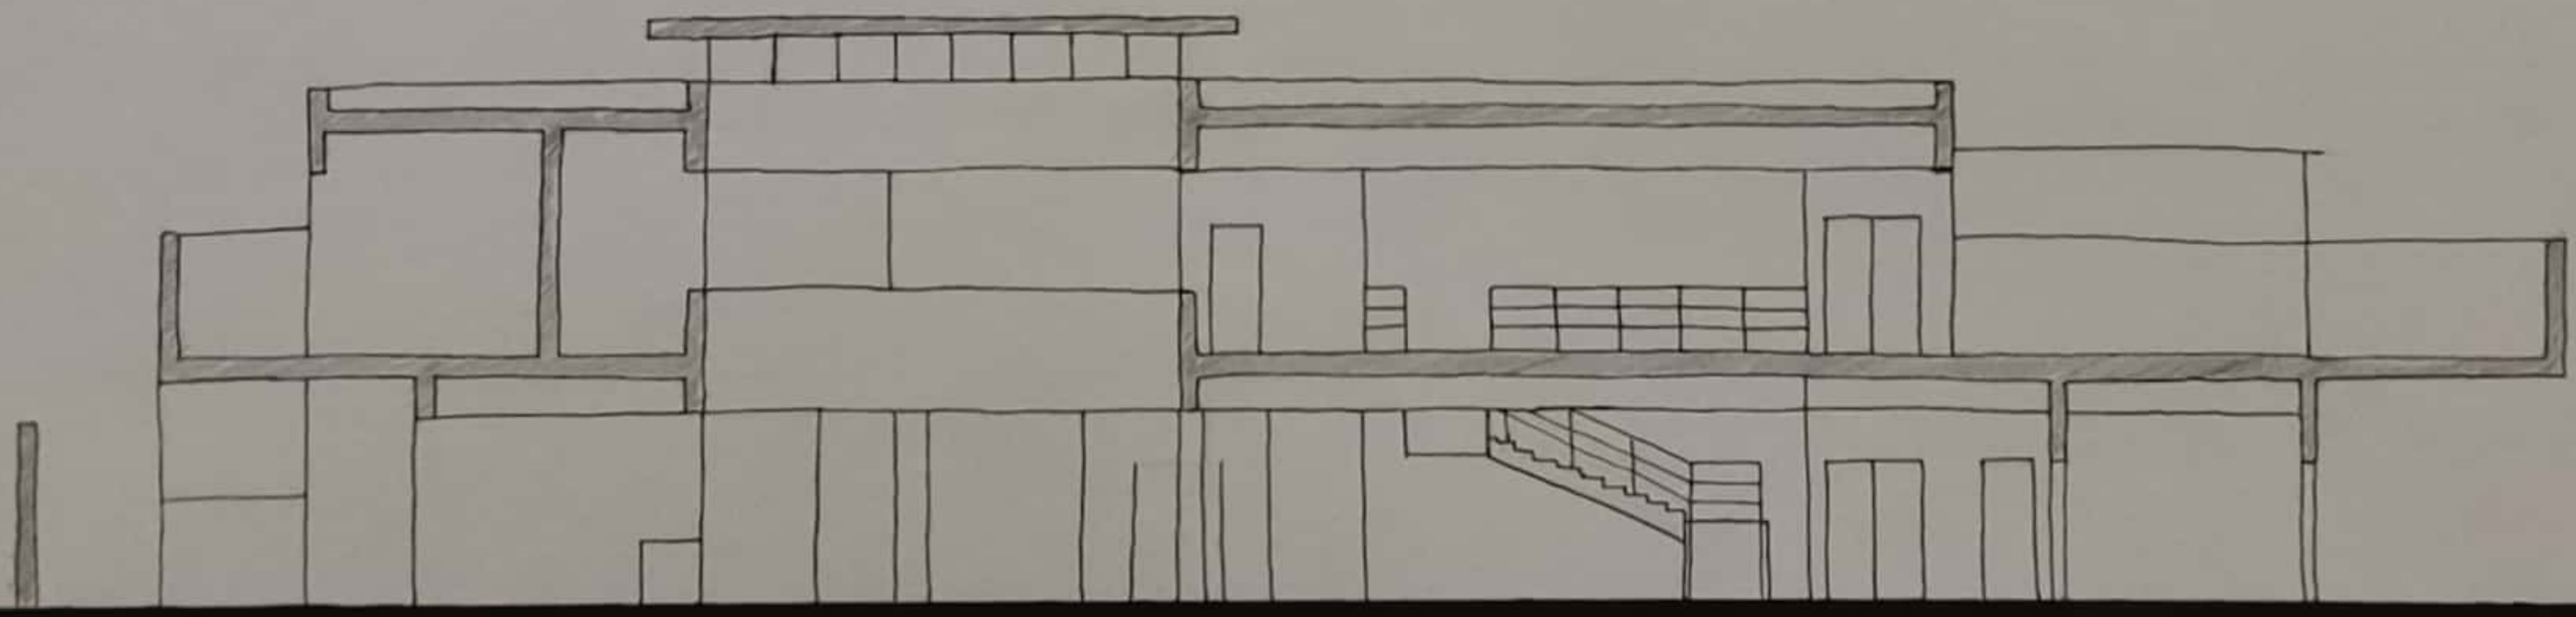


SECTION

A—A

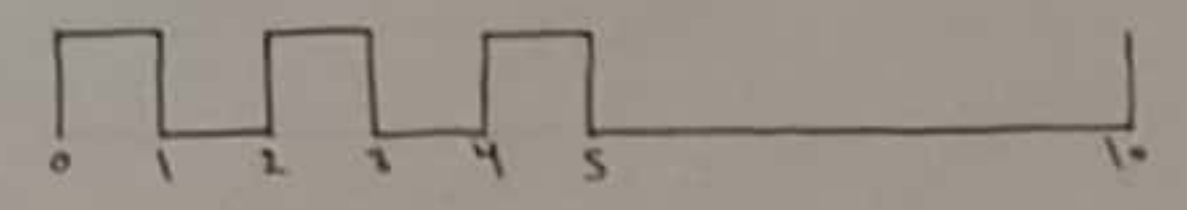

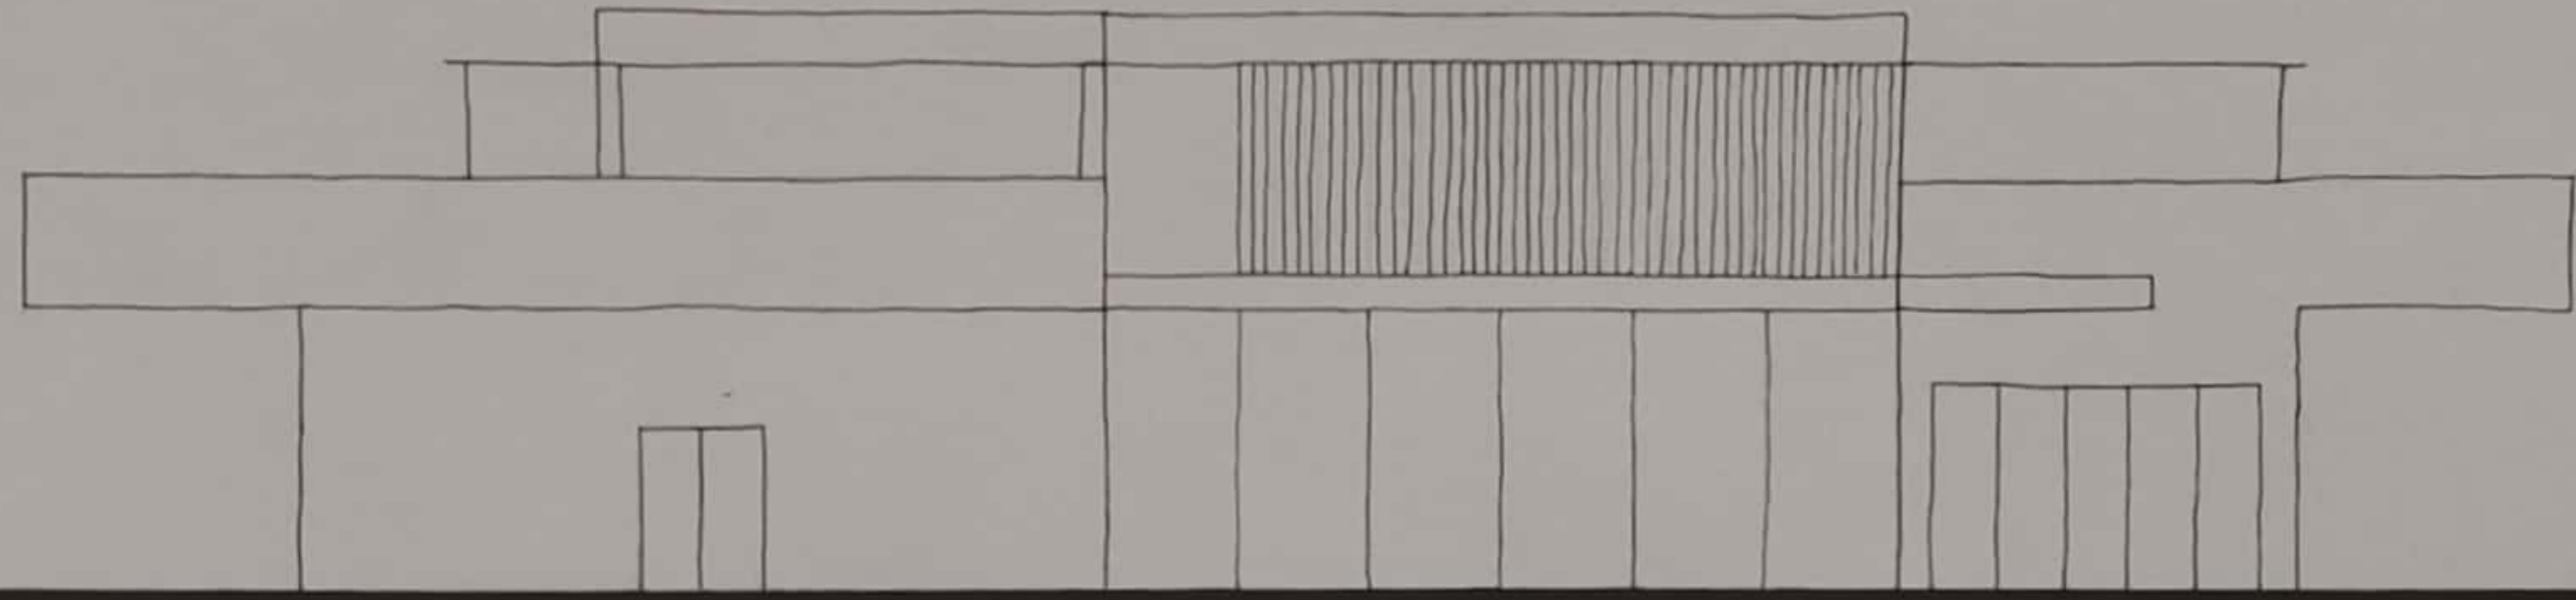

WEST ELEVATION

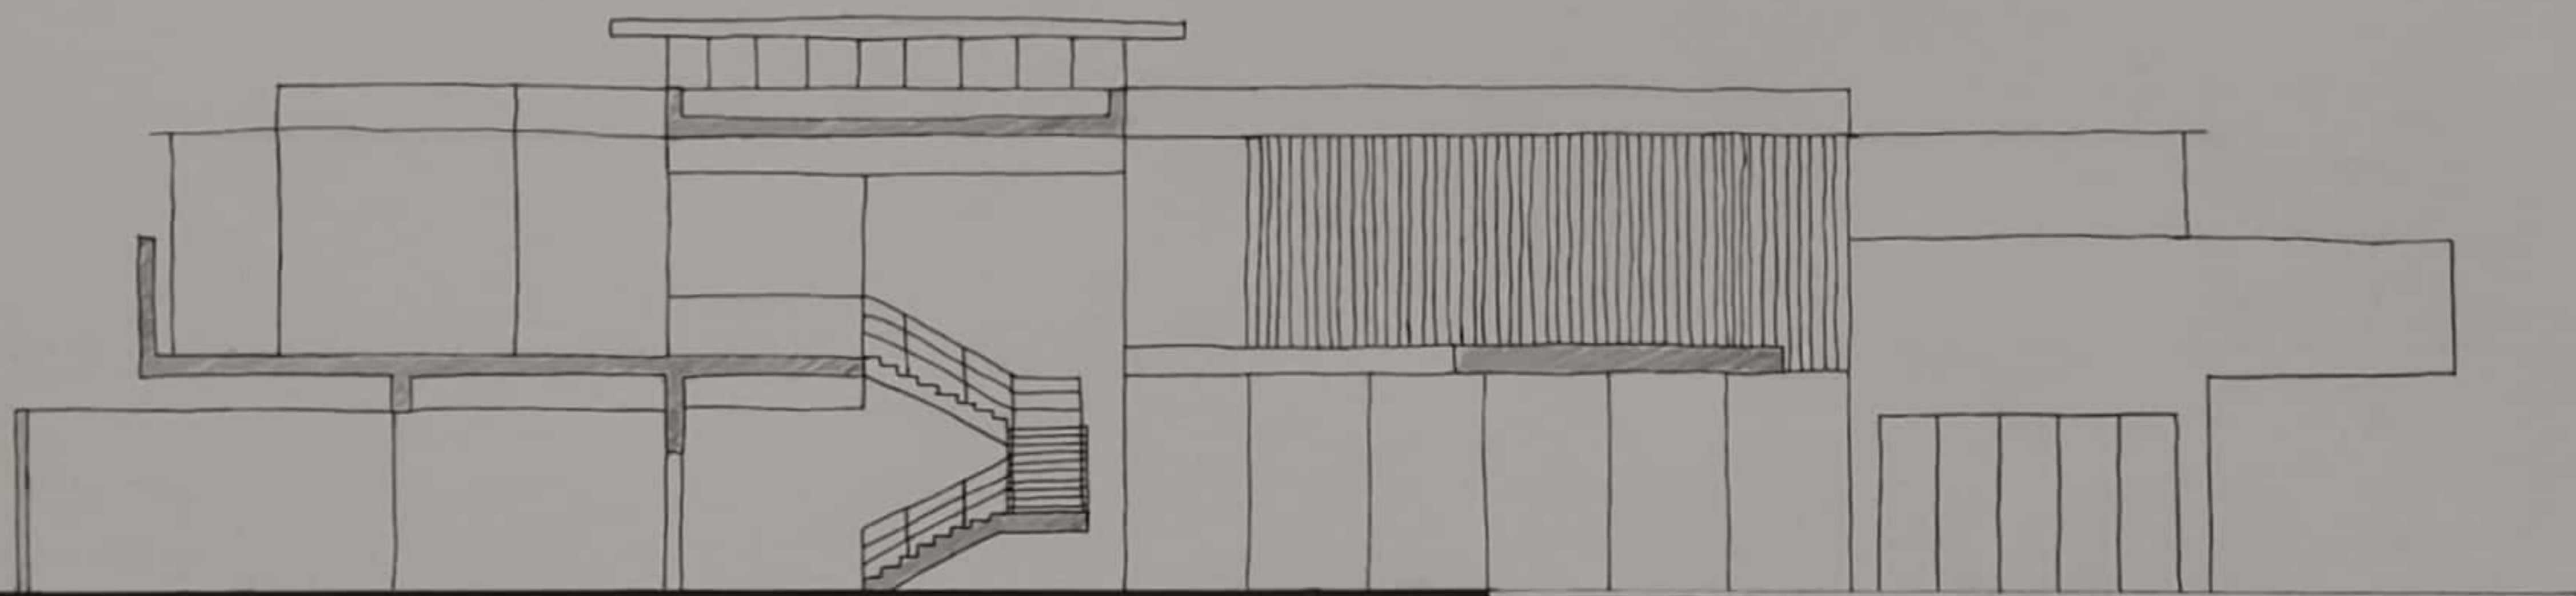

SECTION

B-B

