



GROUND FLOOR PLAN



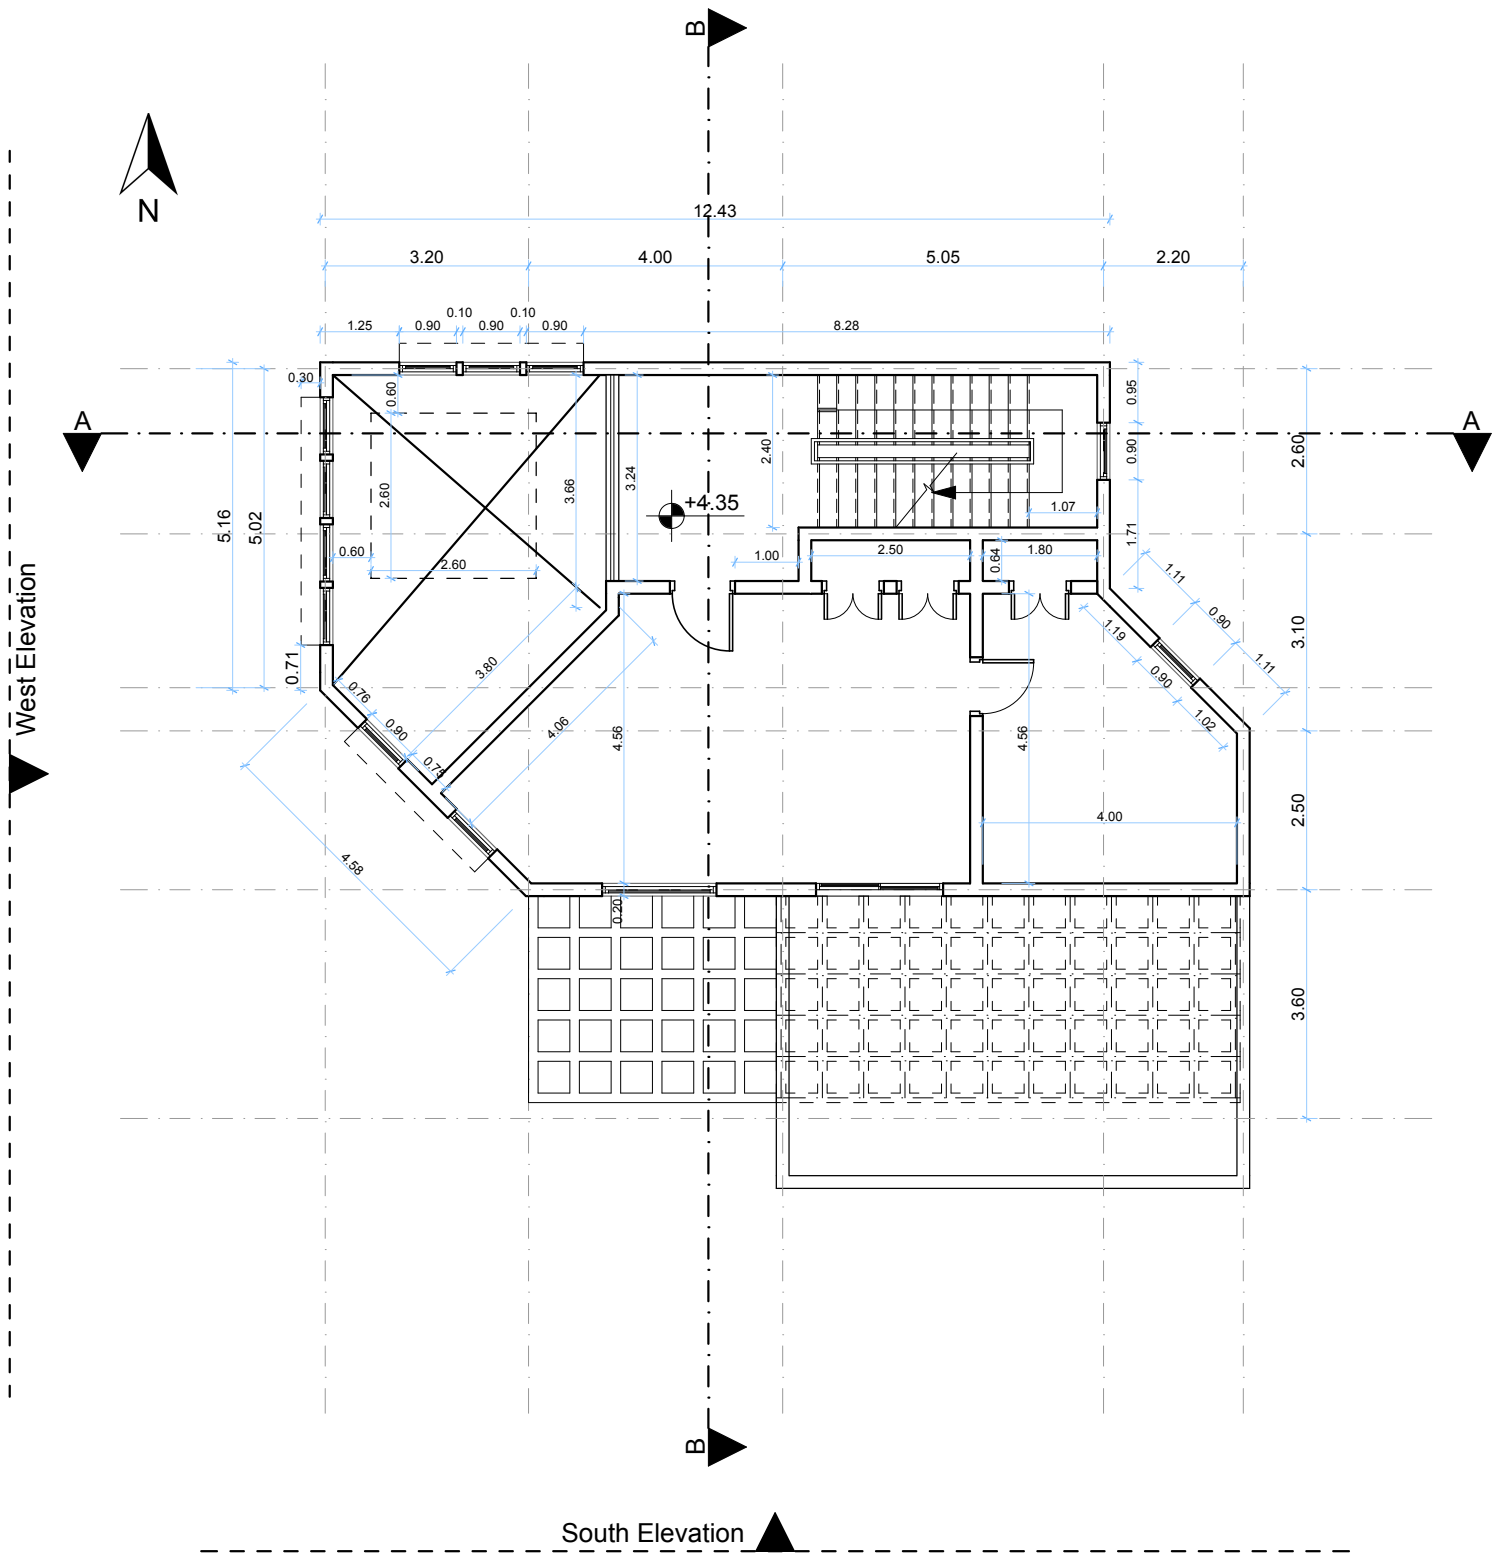

FIRST FLOOR PLAN

SCALE 0 1 2 3 4 5 METERS

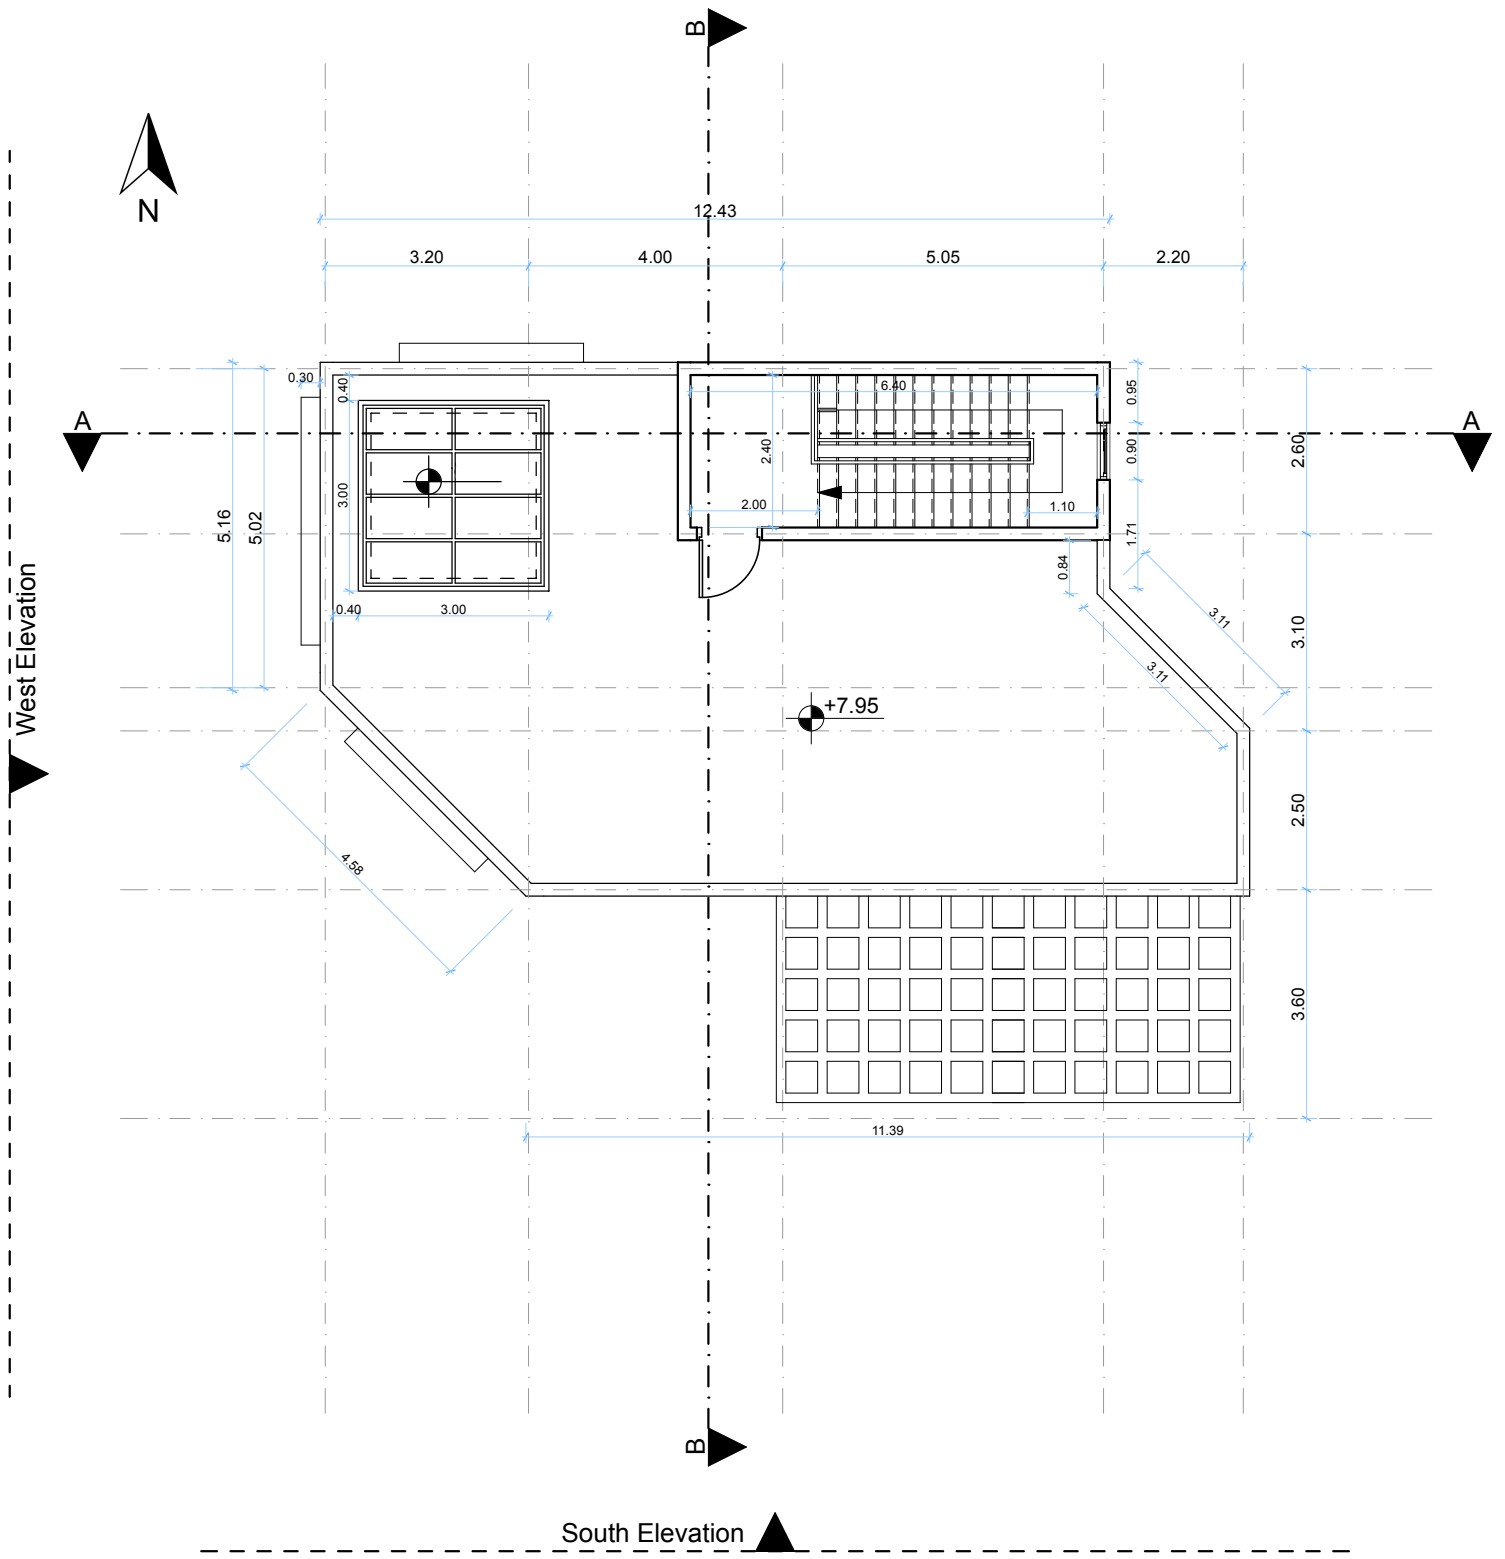

ROOF FLOOR PLAN

SCALE 0 1 2 3 4 5 METERS